

POLIGONO 4

ZONA CONCENTRADA



PARROQUIA DE SAN BREIXO DE FOXAS

POLIGONO 7

ZONA CONCENTRADA

PARROQUIA DE SANTA MARIA DE OURAL

CONCELLO DE BOQUEIXON

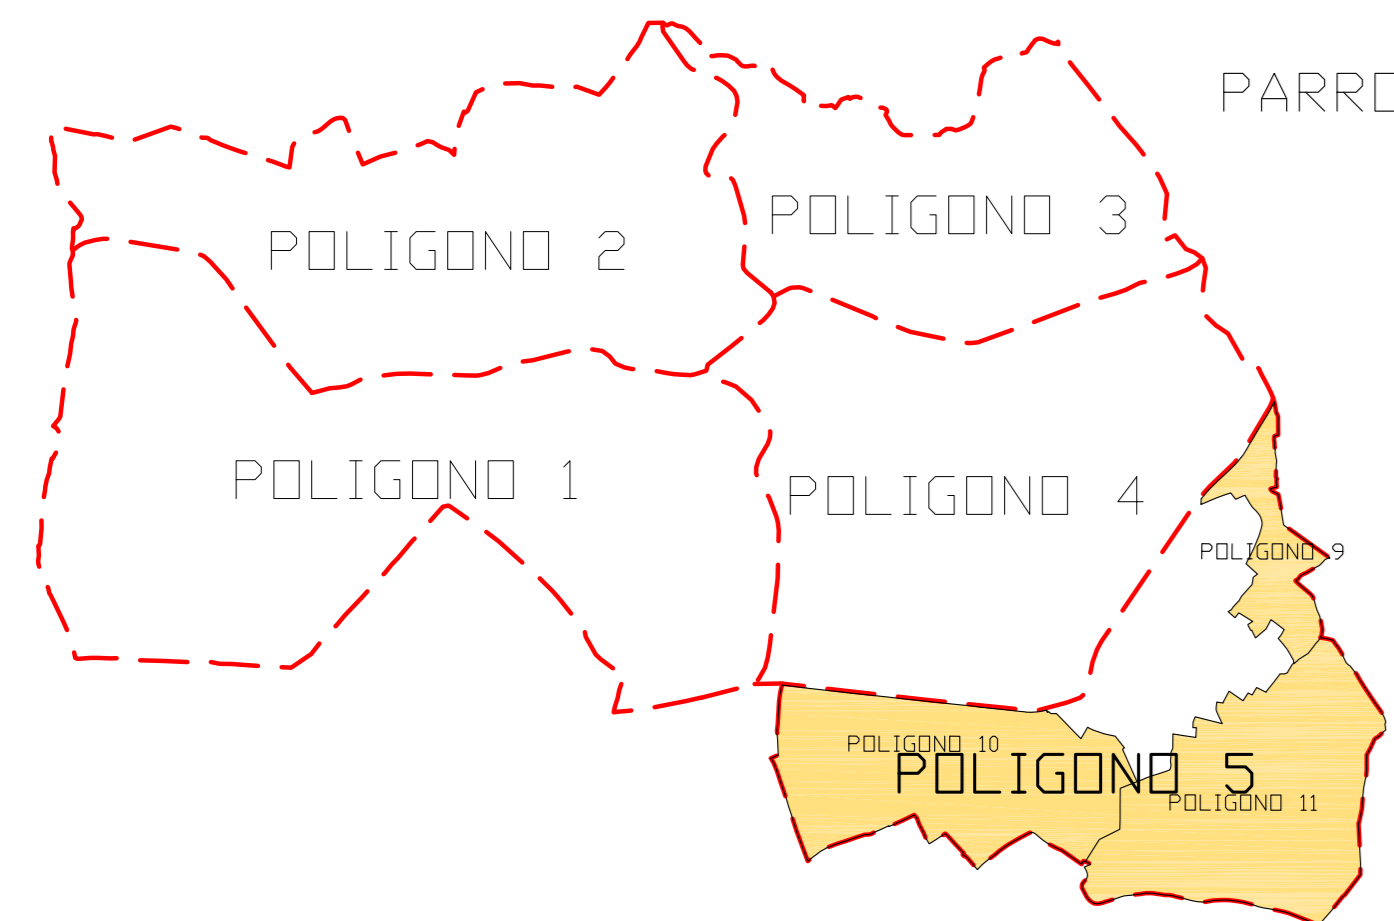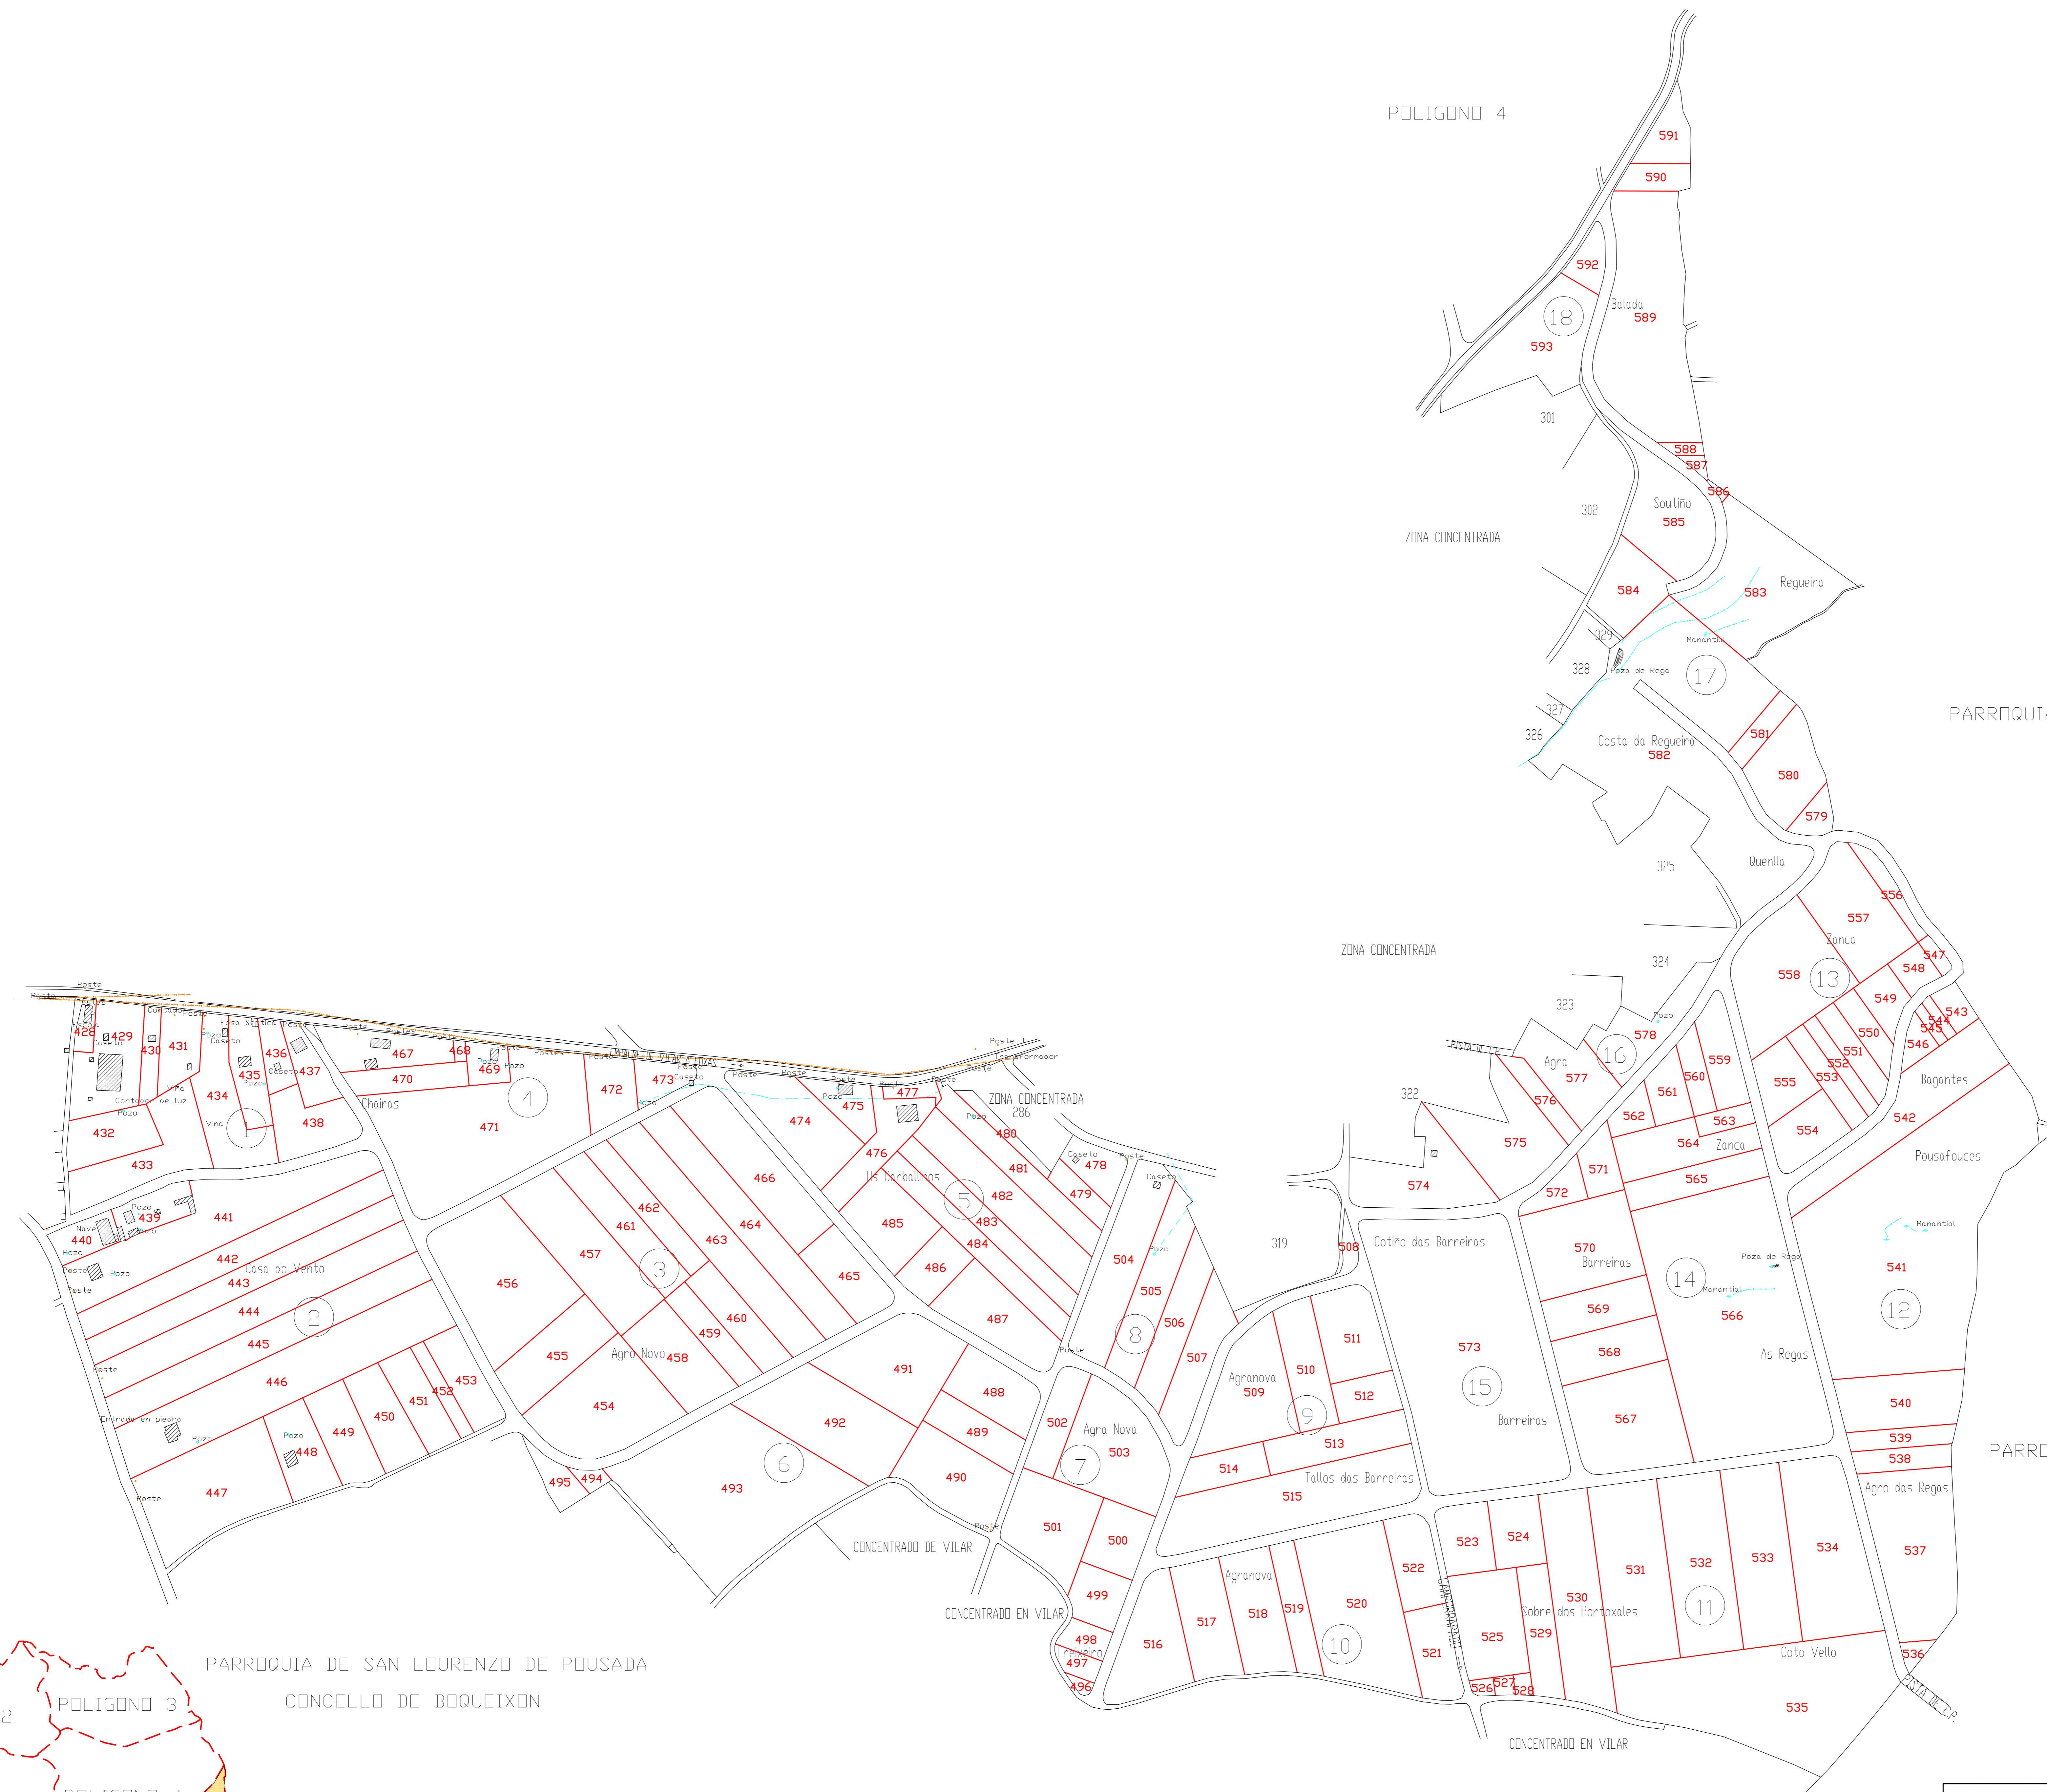

PARROQUIA DE SAN LOURENZO DE POUSADA

CONCELLO DE BOQUEIXON

LENDA	
	LIMITE DE FINCA
	Nº DE FINCA
	Nº DE MASA
	REGATO
	TRAIADAS
	TENDIDO ELECTRICO

TERMINO OU ZONA: San Miguel de Vilar (TOURO)					
PROVINCIA	A CORUÑA	ESCALA	1:2000	POLIGONO	5
DATA	2015	REALIZADOR			
OBSERVACIONS: Zona de Monte					
<b>ACORDO</b>					